



Note: The limits, including the height and depths of the Works, shown in this drawing are not to be taken as limiting the obligations of the contractor under Contract.

KEY

EXISTING FEATURES


- Existing tree
- Existing building
- Open space
- Open water
- Existing Sports Pitch
- National cycle route: 54
- Regional cycle route: Orbital Route 66
- Local traffic free cycle route
- Existing flood defence

PROPOSED WORKS

- Flood defence wall removed
- Trees removed
- Selective removal of trees within group
- Flood defence wall
- Indicative height of existing defences (mm)
- Difference in height between existing and proposed defences (mm)
- Proposed penstock chamber
- Trees retained with protective works (Note 1)
- Tree groups retained with protective works (Note 1)
- Proposed trees (Note 4)
- Grass
- Proposed footpath
- Temporary site compound permitted under Schedule 2, Part 4, Class A of the GPDO
- Potential environmental enhancements

NOTES:

- All tree works to be in accordance with BS 3998:2010 and arboricultural consultant's specifications; all retained trees to be protected in accordance with BS5837:2012
- For sections, refer to Drawing 43.
- Refer to Section 10 of the Design & Access Statement.
- Indicative location of proposed tree planting. Trees will be replaced 1:1 where removed, unless constrained by archaeology.

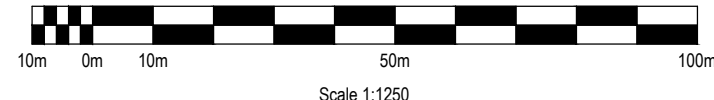

C	HAR	MPB	AJB	AJB	19.FEB.15	For Planning Application
B	NEs	NSI	DBI	AJB	21.MAY14	Second Issue
A	NEs	NSI	DBI	AJB	02.APR.14	Formal Issue
Rev	Drawn	Chkd	Rwd	Apprd	Date	Description

Designed by: NSI Date: JAN 2014

Client



Client Drawing No. Revision



Black & Veatch Limited
Grosvener House, 69 London Road, Redhill, Surrey, RH1 1LQ, United Kingdom
Tel: +44(0)1737 774155

Project

OUR CITY OUR RIVER
DERBY

Drawing title

Drawing 13
Little Chester (North)
General Arrangement

Drawing scale: 1:1250

Sheet size: A1

Drawing no. 108907 - 91421

Revision
C