




Note: The limits, including the height and depths of the Works, shown in this drawing are not to be taken as limiting the obligations of the contractor under Contract.

This Map is Reproduced from the Ordnance Survey Map by the Environment Agency with Permission of Her Majesty's Stationery Office. Crown Copyright ©. Unauthorised reproduction infringes Crown Copyright and may lead to civil proceedings. Licence Number 100026380.

NOTE:
This is an overview plan only. For details of works, including key, refer to the relevant drawing.

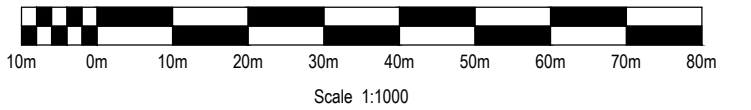

A	HAR	GMP	AJB	AJB	18.FEB.15	For Planning Application
Rev	Drawn	Chkd	Rvwd	Apprvd	Date	Description
Designed by: HAR					Date: JAN 2014	



Client Drawing No.	Revision
--------------------	----------

BLACK & VEATCH
Building a world of difference.
Black & Veatch Limited
Grosvenor House, 69 London Road, Redhill, Surrey, RH1 1LQ, United Kingdom
Tel: +44(0)1737 774155

Project
**OUR CITY OUR RIVER
DERBY**
Drawing title
**Drawing 17
Duke Street and Sower Road
Overview Plan**

Drawing scale: 1:1000	Sheet size: A1
Drawing no. 108907 - 92123	Revision A