


Note: The limits, including the height and depths of the Works, shown in this drawing are not to be taken as limiting the obligations of the contractor under Contract.

This Map is Reproduced from the Ordnance Survey Map by the Environment Agency with Permission of Her Majesty's Stationery Office Crown Copyright ©. Unauthorised reproduction infringes Crown Copyright and may lead to civil proceedings. Licence Number 100026380.

NOTE:
This is an overview plan only. For details of works, including key, refer to the relevant drawing.

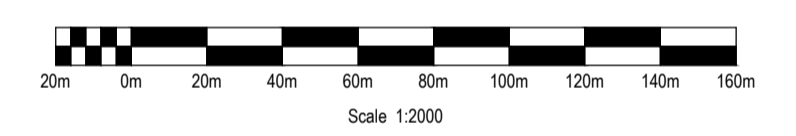

Rev	Drawn	Chkd	Rvwd	Apprvd	Date	Description
A	HAR	MPB	AJB	AJB	19.FEB.15	For Planning Application

Designed by: HAR Date: JAN 2015



Client Drawing No. _____ Revision _____

BLACK & VEATCH
Building a world of difference.
Black & Veatch Limited
Governor House, 69 London Road, Redhill, Surrey, RH1 1JQ, United Kingdom
Tel: +44(0)1737 774155

Project: **OUR CITY OUR RIVER
DERBY**

Drawing title: **Drawing 12
Little Chester
Overview Plan**

Drawing scale: 1:2000 Sheet size: A1
Drawing no. 108907 - 91525 Revision A

108907/50/50.02/10/DRG 12-Little Chester-Overview (HAR 19.FEB.15)
© Copyright Black & Veatch Ltd. 2015