

PARKER'S PIECE
For works at Parker's Piece see DRG16: Little Chester (South).

PARKER'S PIECE RECREATION GROUND

Brick clad flood wall up to 1.7m in height.

Brick clad sloped retaining wall up to 1m in height.


PACKAGE 1 'OUTLINE' PLANNING APPLICATION

NOTES:

- All tree works to be in accordance with BS 3998:2010 and arboricultural consultant's specifications; all retained trees to be protected in accordance with BS5837:2012.
- For sections, refer to Drawing 67.
- Refer to Section 13 of the Design & Access Statement.
- Indicative location of proposed tree planting. Trees will be replaced 1:1 where removed.
- The construction of the flood wall will require the demolition of existing buildings. Details of demolition and required mitigation will be subject to further applications.

This Map is Reproduced from the Ordnance Survey Map by the Environment Agency with Permission of Her Majesty's Stationary Office Crown Copyright ©. Unauthorised reproduction infringes Crown Copyright and may lead to civil proceedings. Licence Number 100026380.

- KEY**
- EXISTING FEATURES**
- Existing tree
 - Existing building
 - Open space
 - Open water
 - National cycle route: 54
 - Regional cycle route: Orbital Route 66
 - Local traffic free cycle route
 - Existing flood defence
- PROPOSED WORKS**
- Flood defence wall removed
 - Building demolished (Note 5)
 - Trees removed
 - Group of trees removed
 - Selective removal of trees within group
 - Access removed
 - Ground lowered
 - Proposed flood defence wall
 - Proposed flood defence alignment
 - Flood conveyance route
 - Existing ground levels
 - Indicative proposed ground levels
 - Trees retained with protective works (Note 1)
 - Tree groups retained with protective works (Note 1)
 - Proposed trees (Note 4)
 - Proposed planting
 - Grass
 - Proposed footpath
 - Tarmac surface
 - Traffic flow
 - Proposed gate
 - Proposed fence
 - Development site
 - Temporary site compound permitted under Schedule 2, Part 4, Class A of the GPDO
 - Potential environmental enhancements

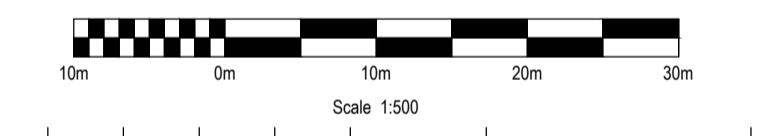

C	HAR	MPB	AJB	AJB	09.FEB.15	For Planning Application
B	NES	NST	DBI	AJB	21.MAY.14	Second Issue
A	NES	NST	DBI	AJB	15.APR.2014	Formal Issue
Rev	Drawn	Chkd	Rwd	Apprvd	Date	Description

Designed by: NST Date: JAN 2014



Client Drawing No. Revision

BLACK & VEATCH
Building a world of difference.
Black & Veatch Limited
Governor House, 69 London Road, Redhill, Surrey, RH1 1LQ, United Kingdom
Tel: +44(0)1737 774155

Project: **OUR CITY OUR RIVER DERBY**

Drawing title: **Drawing 20 Aida Bliss General Arrangement**

Drawing scale: 1:500 Sheet size: A1

Drawing no. 108907 - 92421 Revision C

108907/50/50.0201/DORG 20-Aida-Bliss-GA (HAR 09.FEB.15)

© Copyright Black & Veatch Ltd. 2015